


301R8 WIRING DETAILS

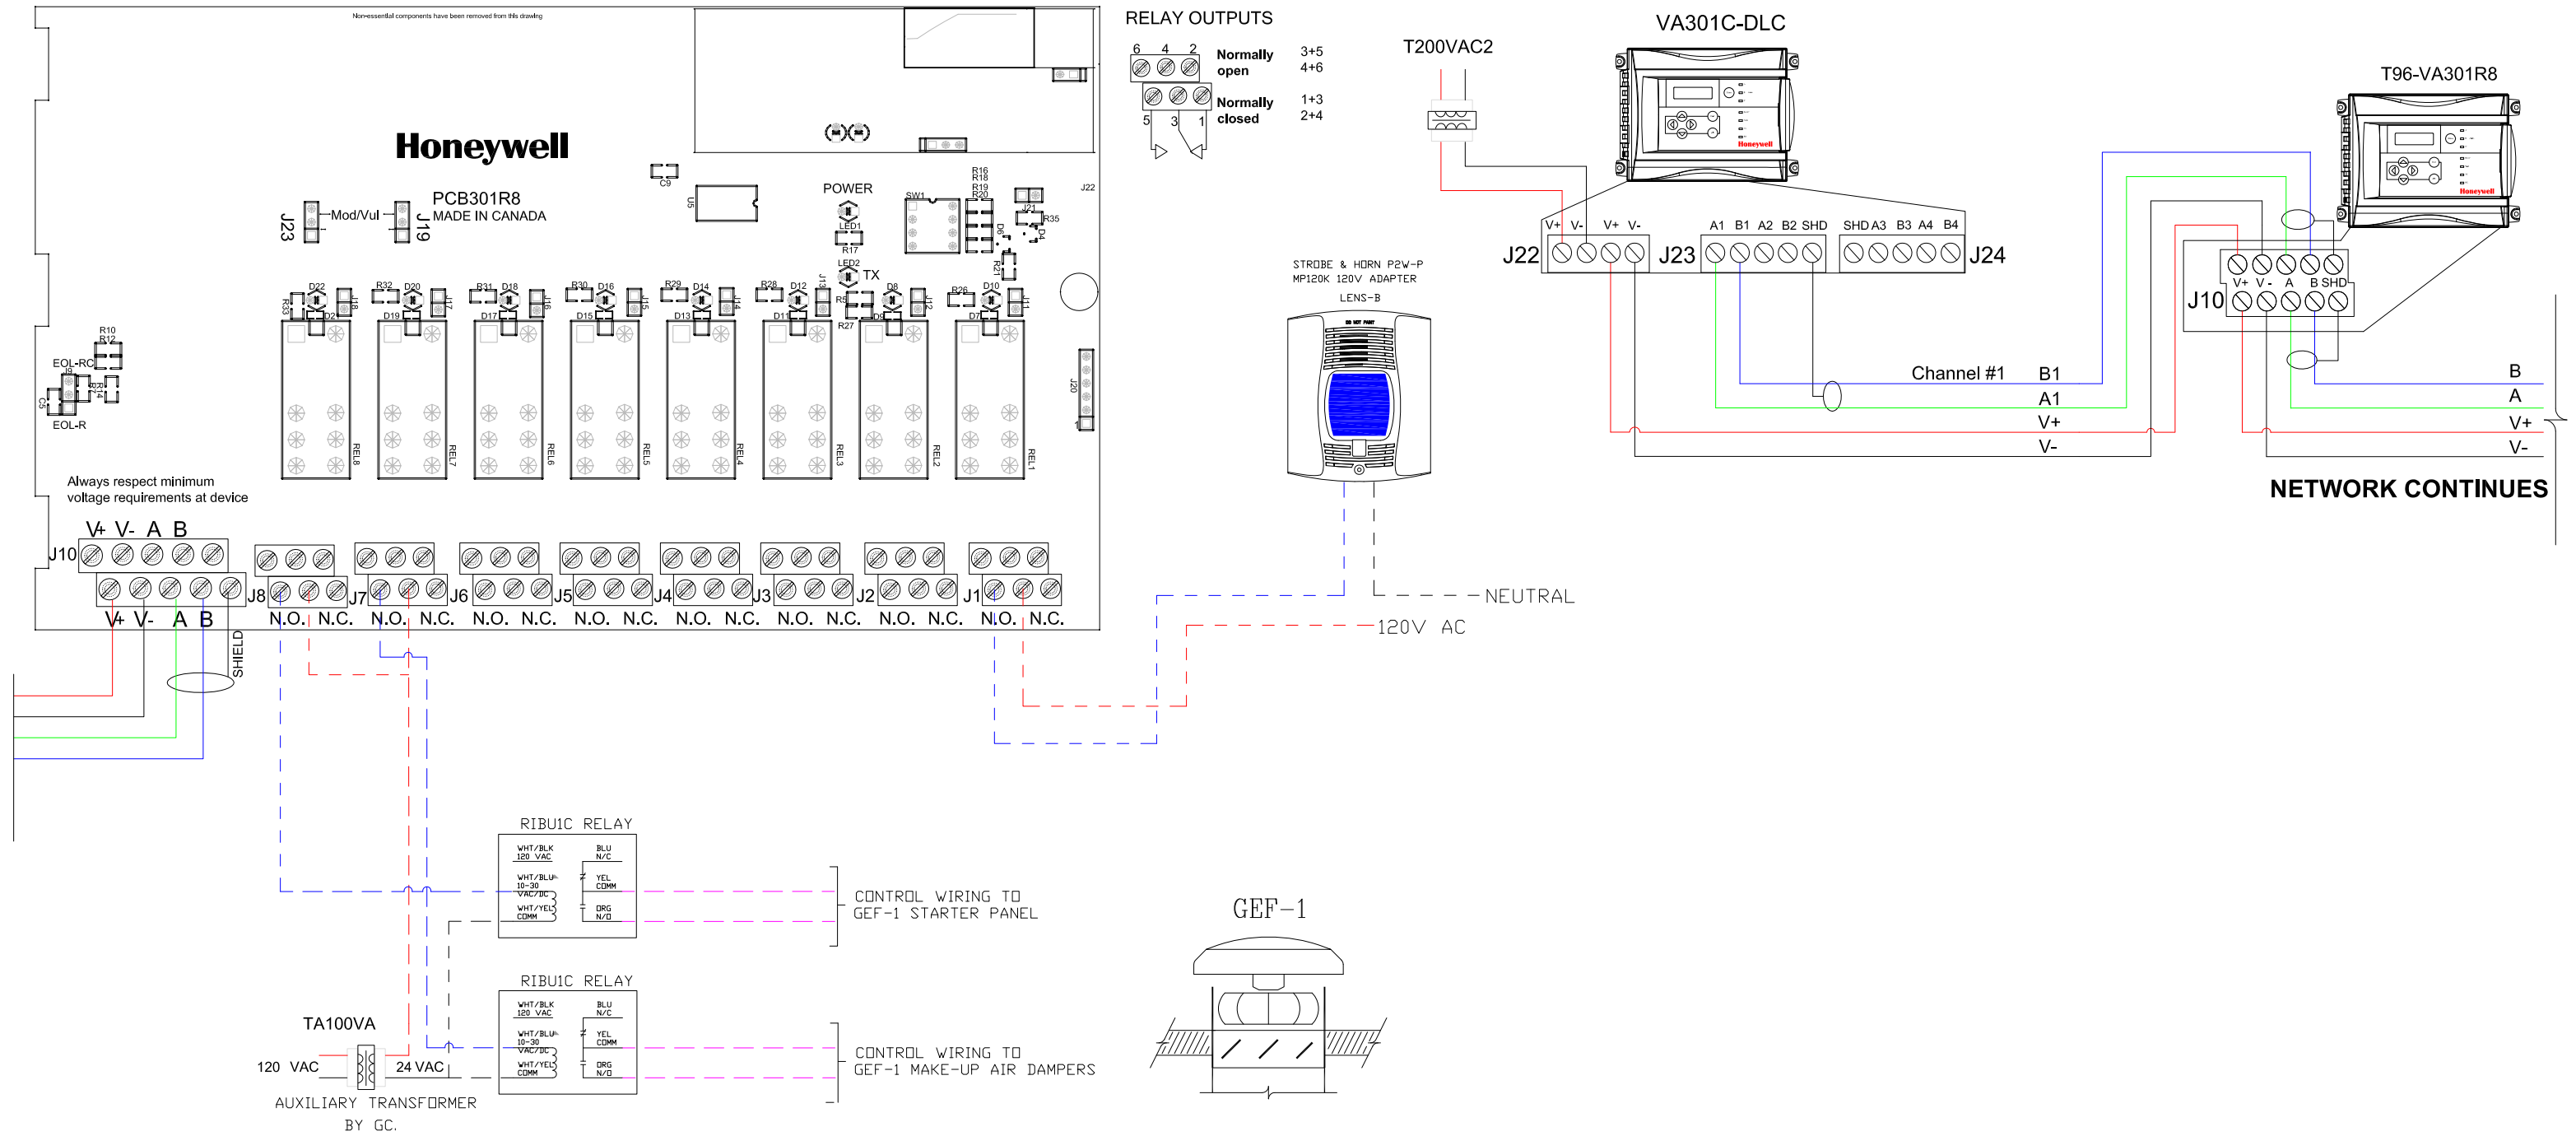

VA301C	
relay 1:	ALARM LEVEL A
relay 2:	ALARM LEVEL B
relay 3:	SPARE
relay 4:	FAULT

Wiring VA301C		
Channel	Wire gage	Distance (ft)
1	14 AWG	1000
2	14 AWG	1000
3	14 AWG	1000

Communication Wire Gauge: 24-2 AWG (Belden 9841)
 Twisted and shielded cable 2000 feet (600 m) per channel
NOTE: CONDUIT ENTRIES ARE LOCATED AT THE BOTTOM OF THE ENCLOSURES.

See the wiring details on the sheets included.
 Consult the user guide for complete information.
 The Honeywell products must be easy to access for maintenance.

Type of gas:					
Alarm level A					
Alarm level B					
Alarm level C					

Project:	301R8 WIRING DETAILS
Client:	
Drawing number:	
Rev.	Date: JANUARY 14, 2011
Drawn by:	SJI
# Command:	N/A
Page:	(1/1)

Honeywell
 Honeywell Analytics, Inc.
 4005 Matte, Local G,
 Brossard, Quebec, J4Y 2P4
 Tel: 1-800-563-2967
 Fax: 1-888-967-9938
 www.honeywellanalytics.com